


PLAT OF TRACTS 1 AND 2 OF SCHNEIDER ADDITION

AN ADDITION IN THE SOUTHEAST QUARTER OF THE SOUTHWEST QUARTER OF SECTION 33, TOWNSHIP 105 NORTH, RANGE 47 WEST OF THE 5TH PRINCIPAL MERIDIAN, MOODY COUNTY, SOUTH DAKOTA.




| CURVE | RADIUS   | ARC LENGTH | CHORD LENGTH | CHORD BEARING | DELTA ANGLE |
|-------|----------|------------|--------------|---------------|-------------|
| C1    | 5630.00' | 67.60"     | 67.60"       | S 84°22'21" W | 0°41'17"    |
| C2    | 5730.00' | 125.68'    | 125.68'      | S 87°24'13" W | 1°15'24"    |

| LINE | BEARING       | DISTANCE |
|------|---------------|----------|
| L1   | S 05°17'00" E | 17.12'   |
| L2   | N 03°14'01" W | 14.50'   |

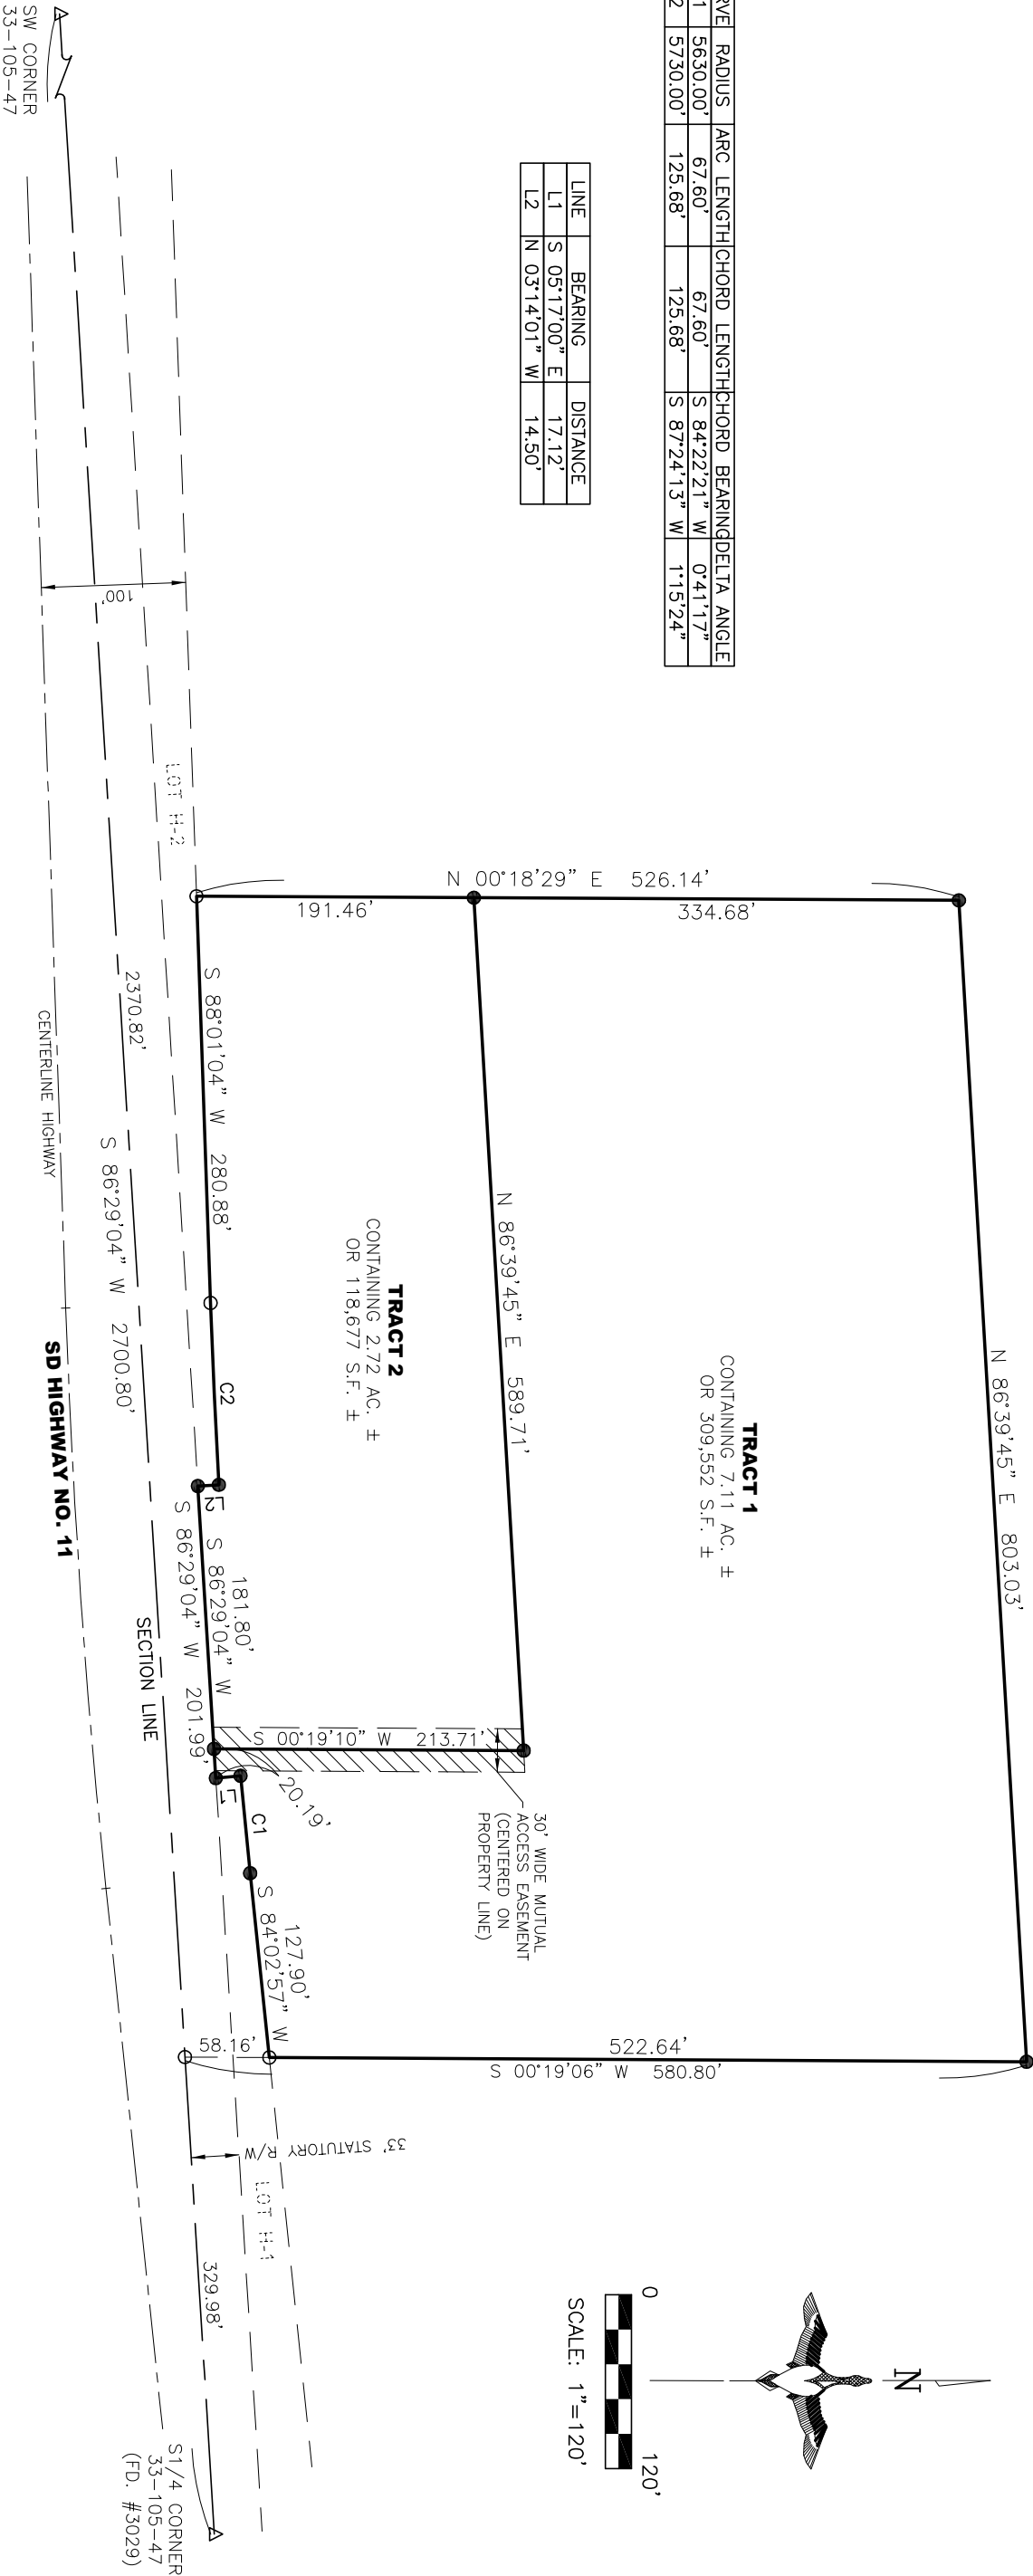

LEGEND:

- SET 5/8" REBAR W/CAP #10141
  - FD. #2961
  - △ SECTION CORNER (AS NOTED)
  - (M) MEASURED DISTANCE
  - (R) RECORD INFORMATION
  - AC. ACRES
  - S.F. SQUARE FEET
  - U.E. UTILITY EASEMENT
  - R/W RIGHT-OF-WAY
  - N.T.S. NOT TO SCALE
  - PREVIOUSLY PLATTED LINE
  - RIGHT OF WAY LINE
- NOTES:
- BASIS OF BEARINGS IS UTM-ZONE 14
- THIS PLAT WAS PREPARED WITHOUT THE BENEFIT OF A TITLE COMMITMENT.
- EASEMENTS OF RECORD WERE NOT RESEARCHED AND ARE NOT SHOWN ON THE PLAT.

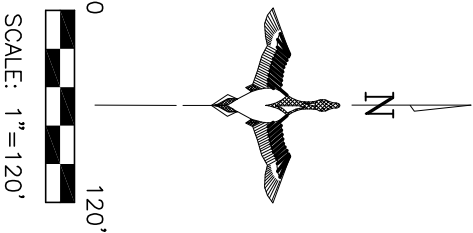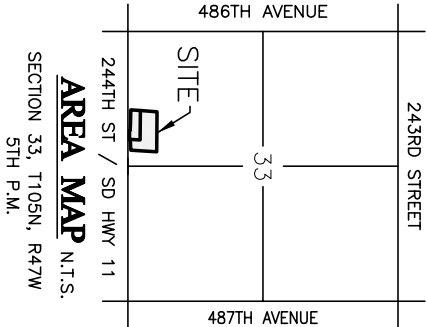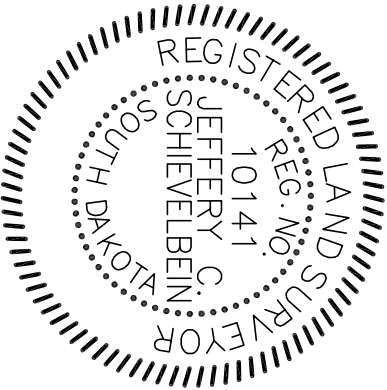

211 E. 14th street, Sioux Falls, SD 57104 | Phone: (605) 339-8901